


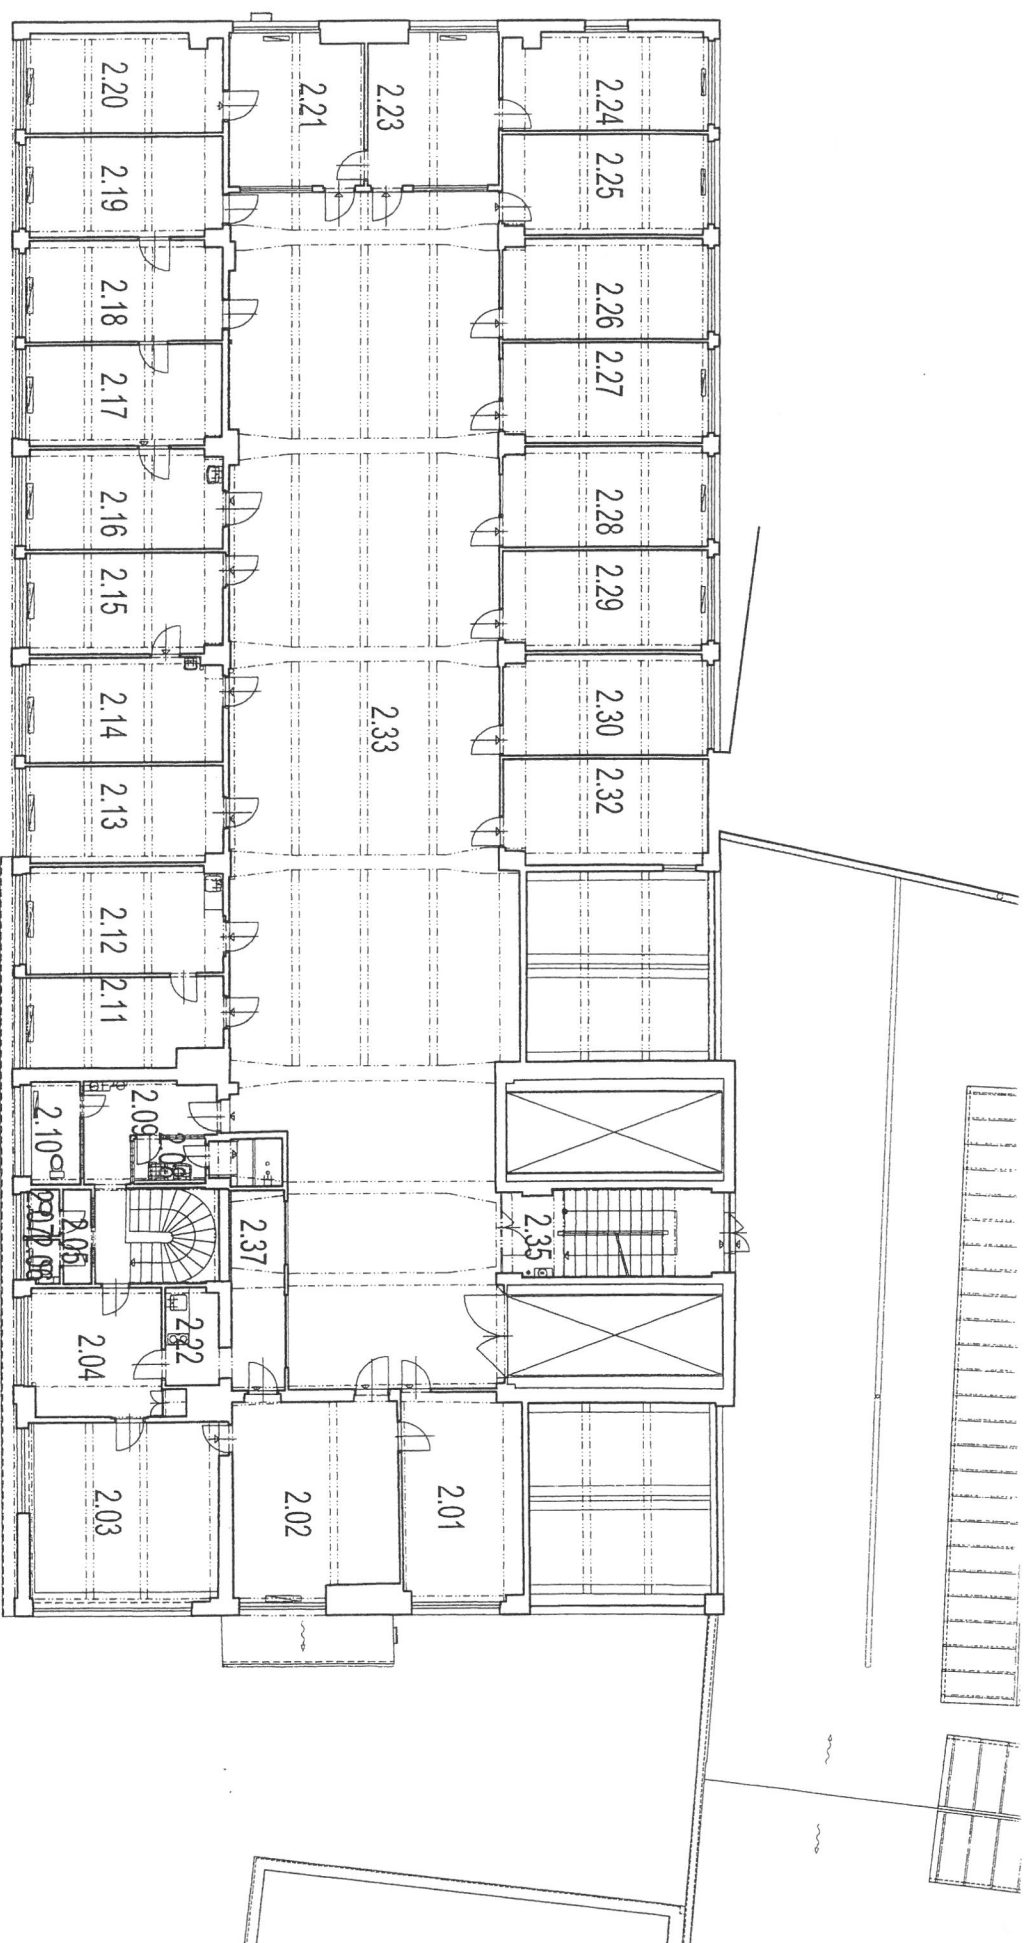

I trojicka 2U/43/, Prana 2 - NOVE MESTO
1 : 150



Tabuľka podlahových plach

1. PATRO

[illegible]